

č.zak. 711-181/2023
k.o. Dolní Kamenice
M 1:250

Q
1031/3

II
1035/5

Q
1035/1


II
1033/2

ost.kom.
1033/5

1033/9

1033/6

1033/11

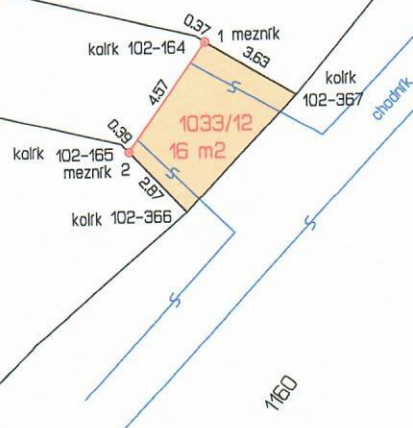


1021/1

II
1016/8





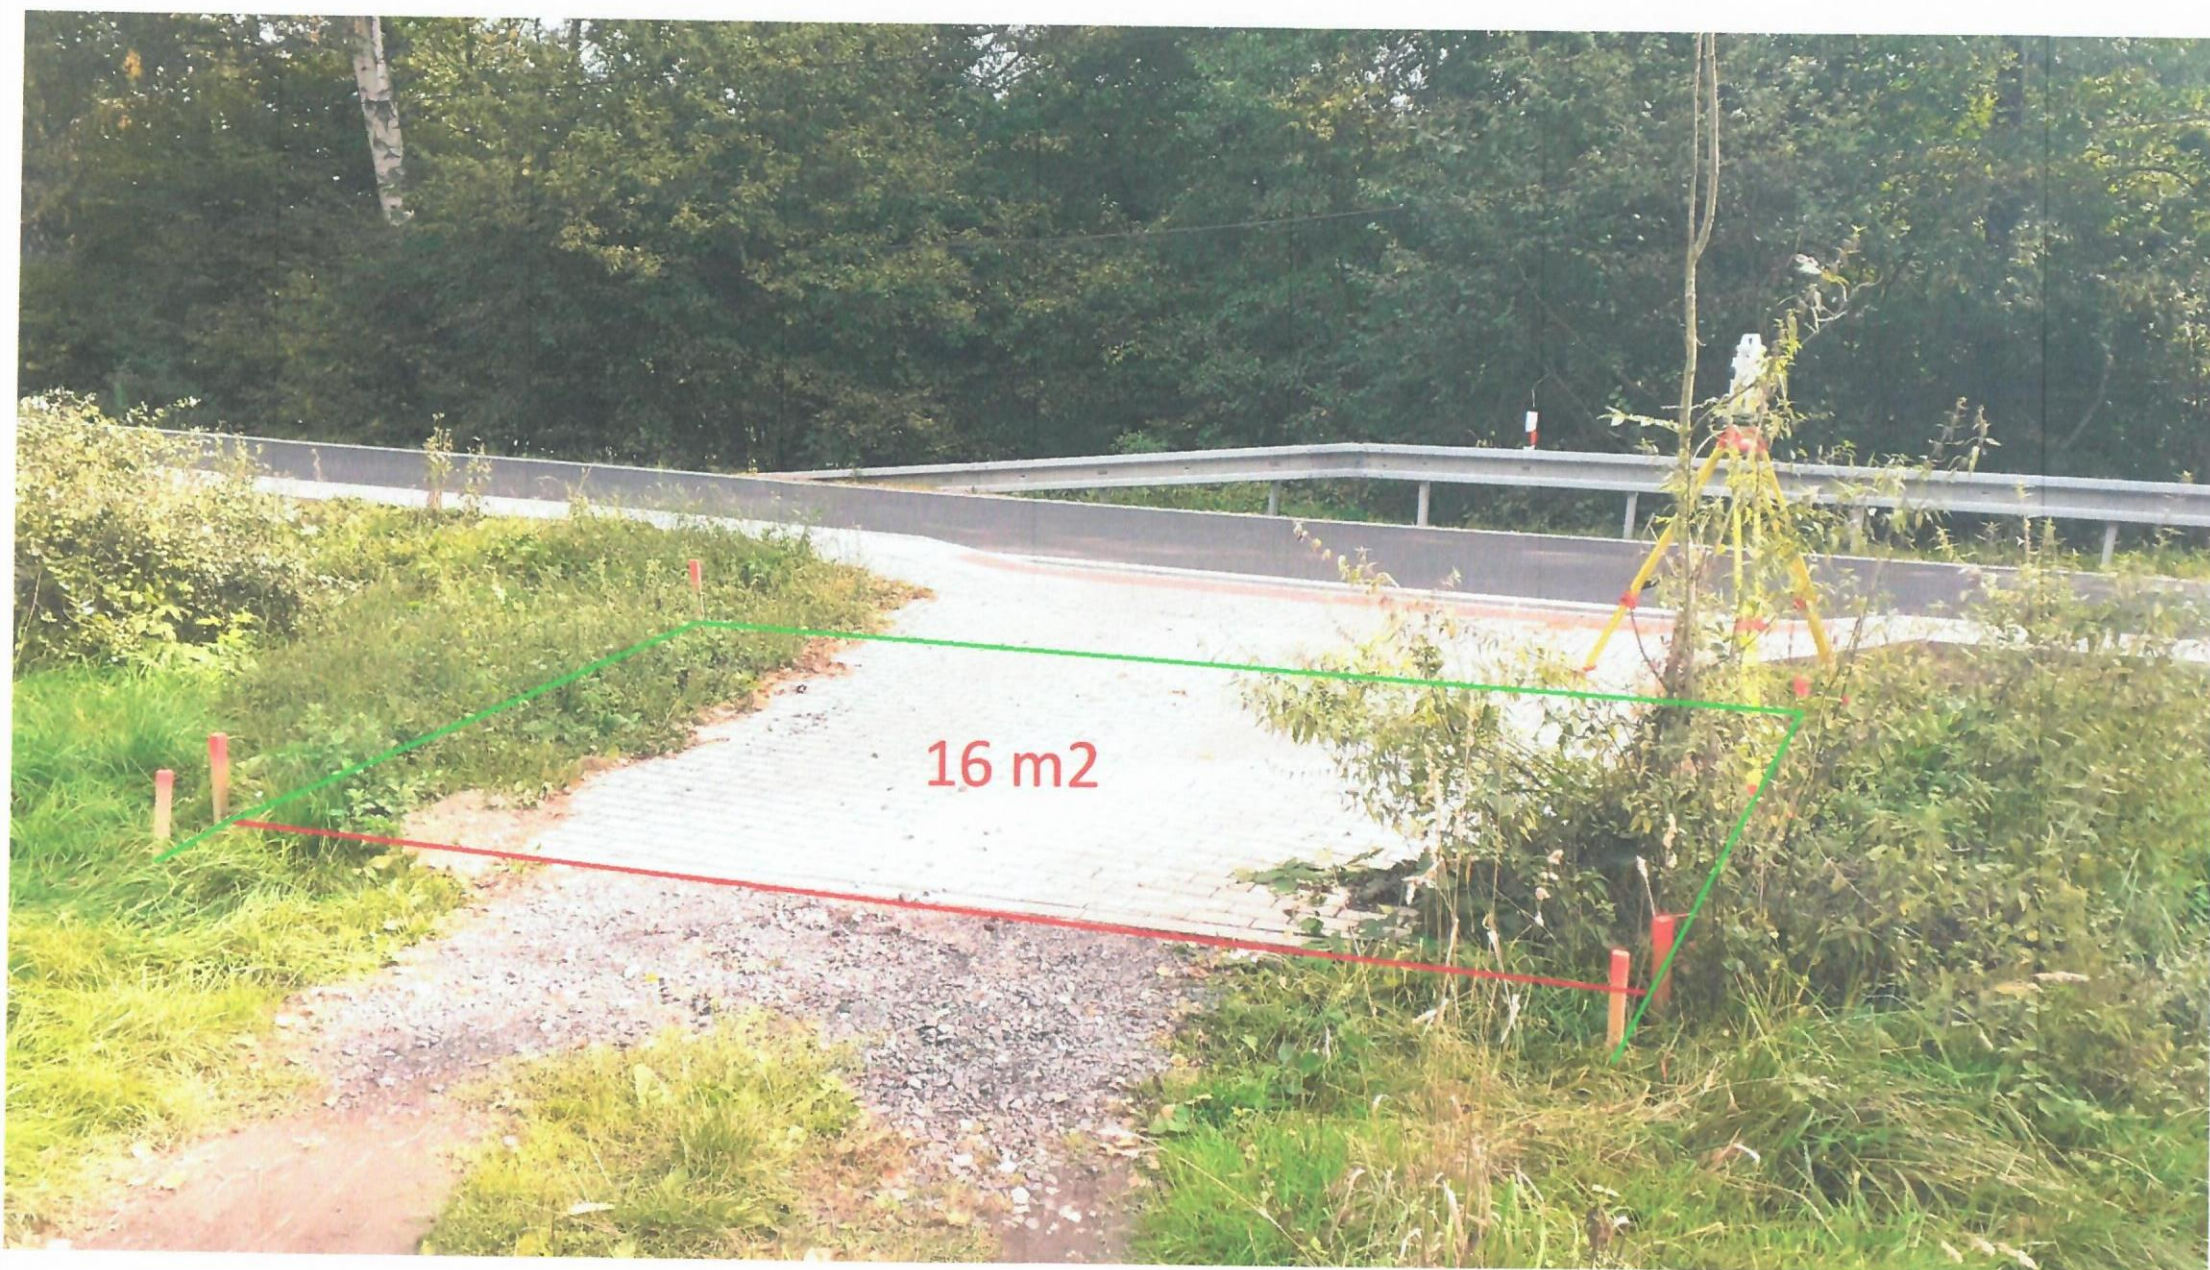

16 m2

