


Kerhartice - návrh pro oddělení pozemku
- p. Gelner

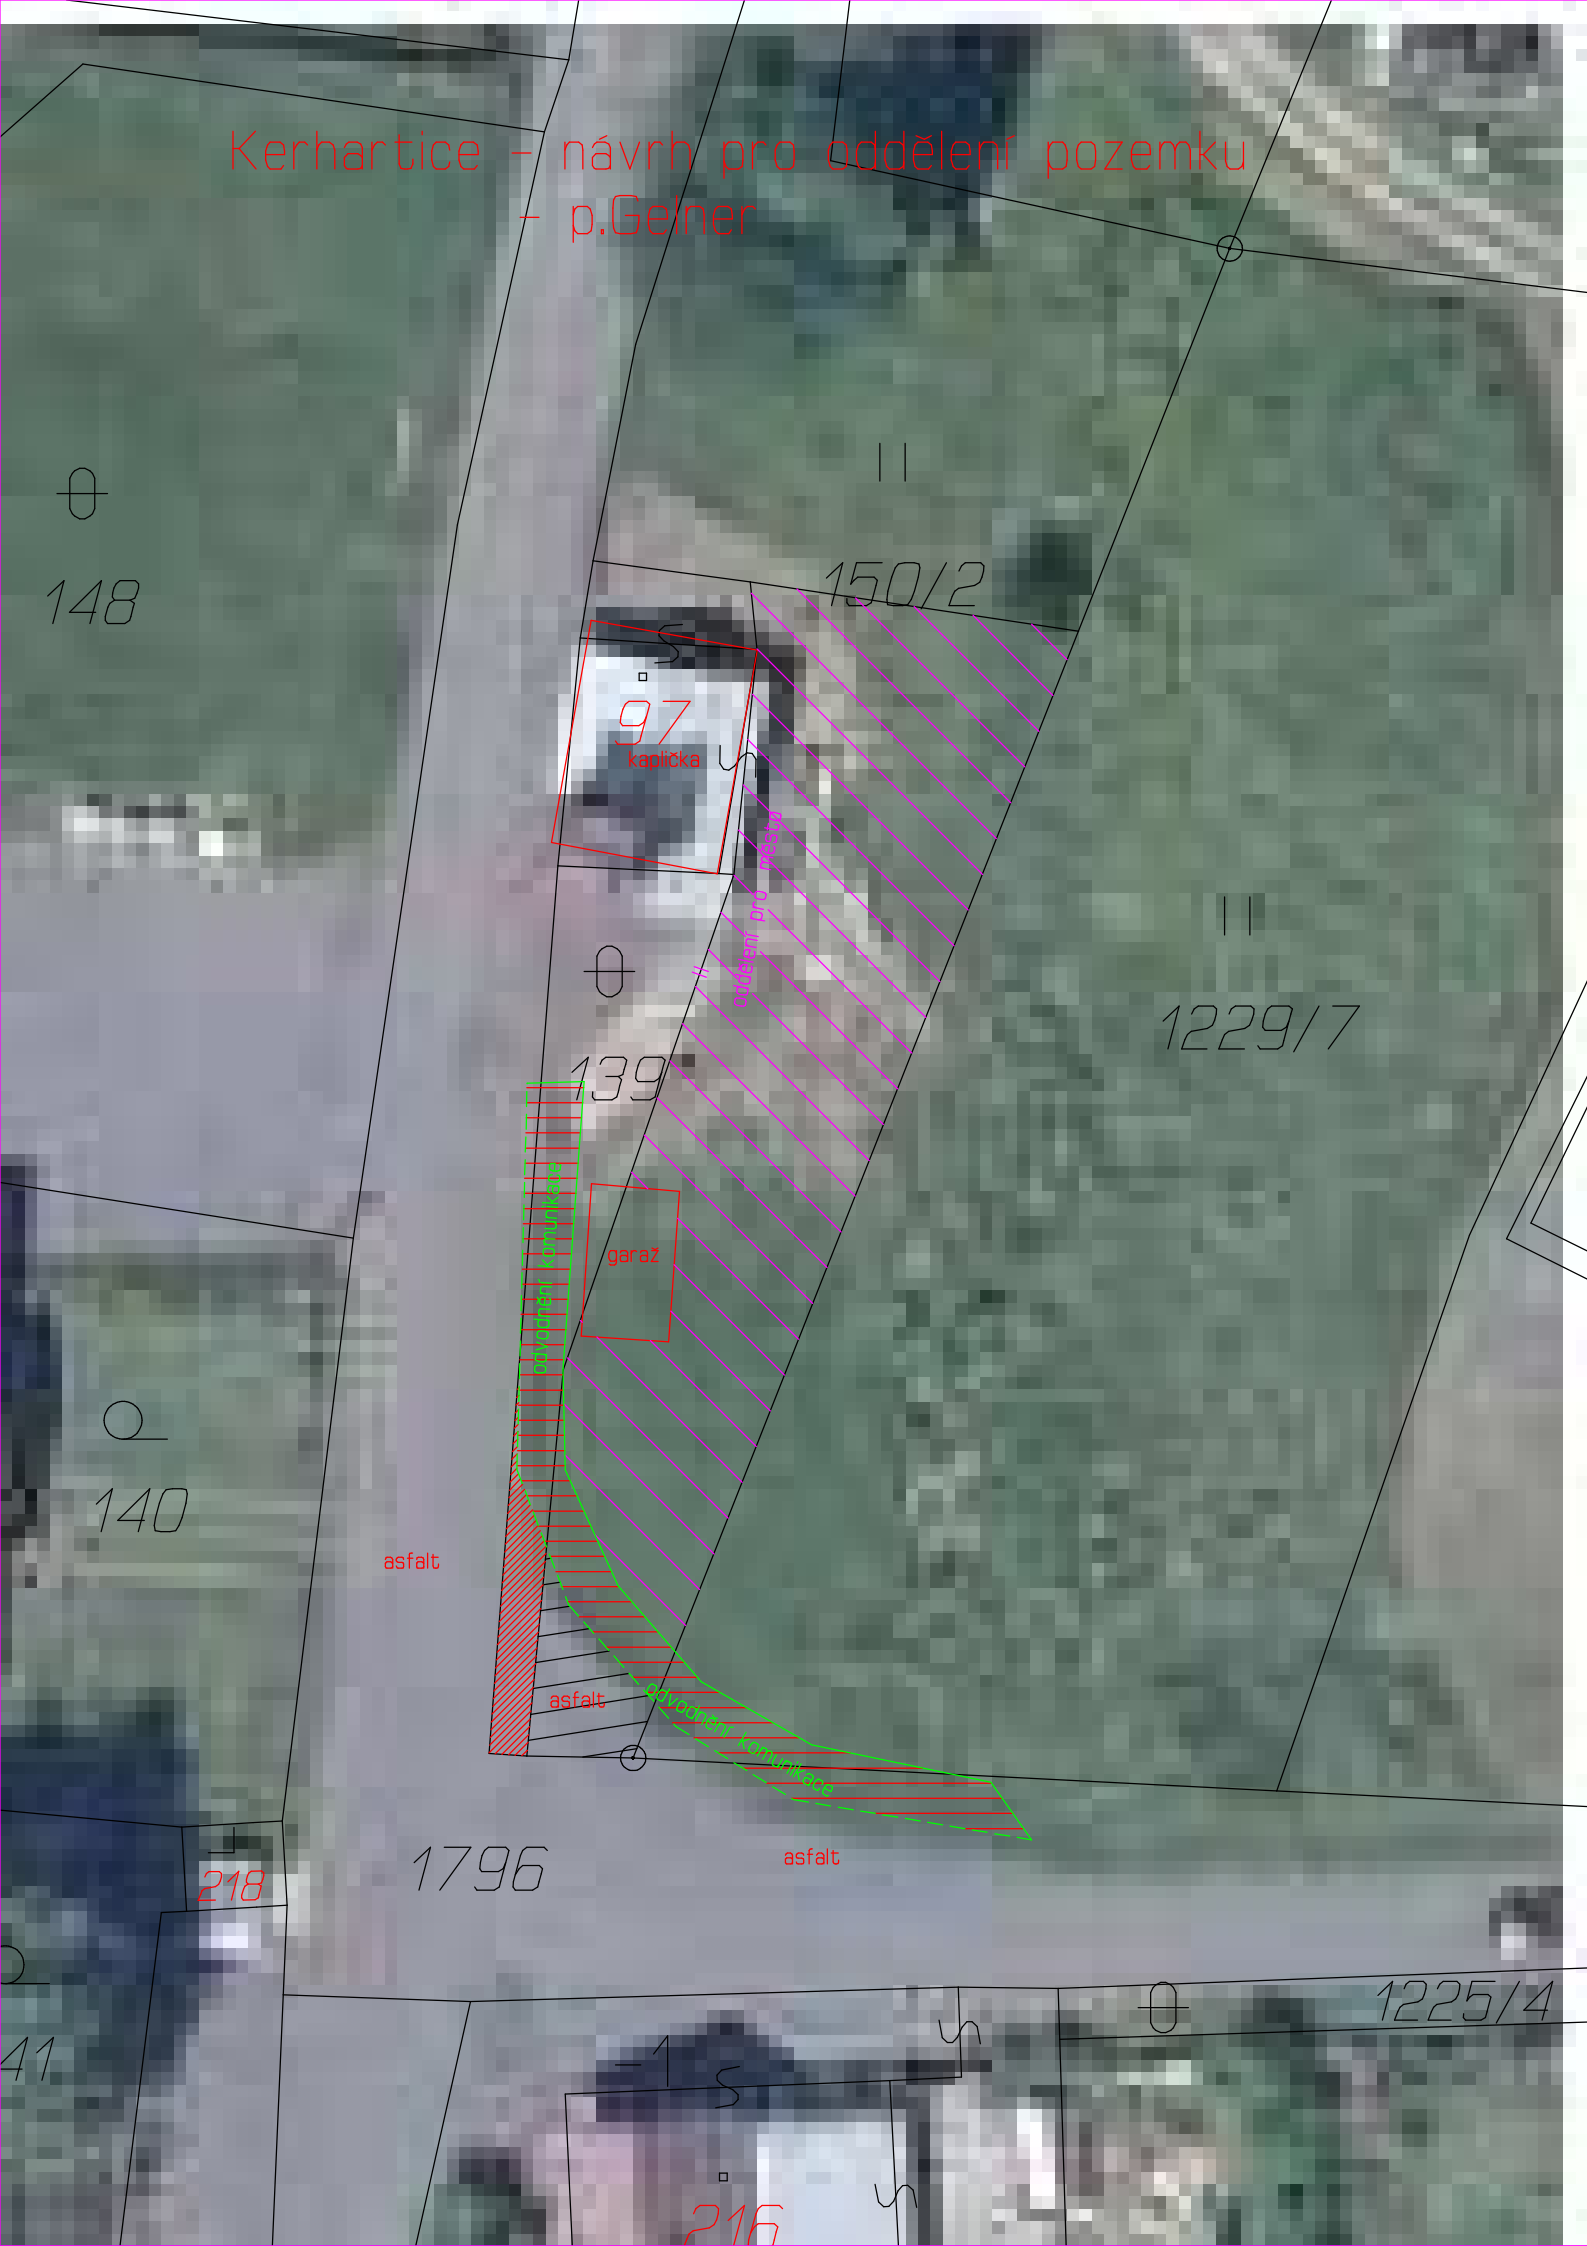

⊕
148

11
150/2

97
kapička

11
1229/7

⊕
139

garaz

⊕
140

asfalt

asfalt

asfalt

218

1796

⊕
1225/4

41

-1
S

216